


3 ARCHITECTURAL SYMBOL KEY


- WALL CONSTRUCTION KEY**
- EXISTING CONSTRUCTION TO BE REMOVED
 - EXISTING CONSTRUCTION TO REMAIN
 - NEW STUD (METAL OR WOOD) CONSTRUCTION
 - NEW BRICK CONSTRUCTION
 - NEW CONCRETE MASONRY CONSTRUCTION (CMU)

2 BUILDING AREA CALCULATION

EXISTING BUILDING AREA (HEATED)	3,224 SQUARE FEET
AREA OF BUILDING ADDITION (HEATED)	3,840 SQUARE FEET
TOTAL HOSPITAL PROJECT AREA	7,064 SQUARE FEET

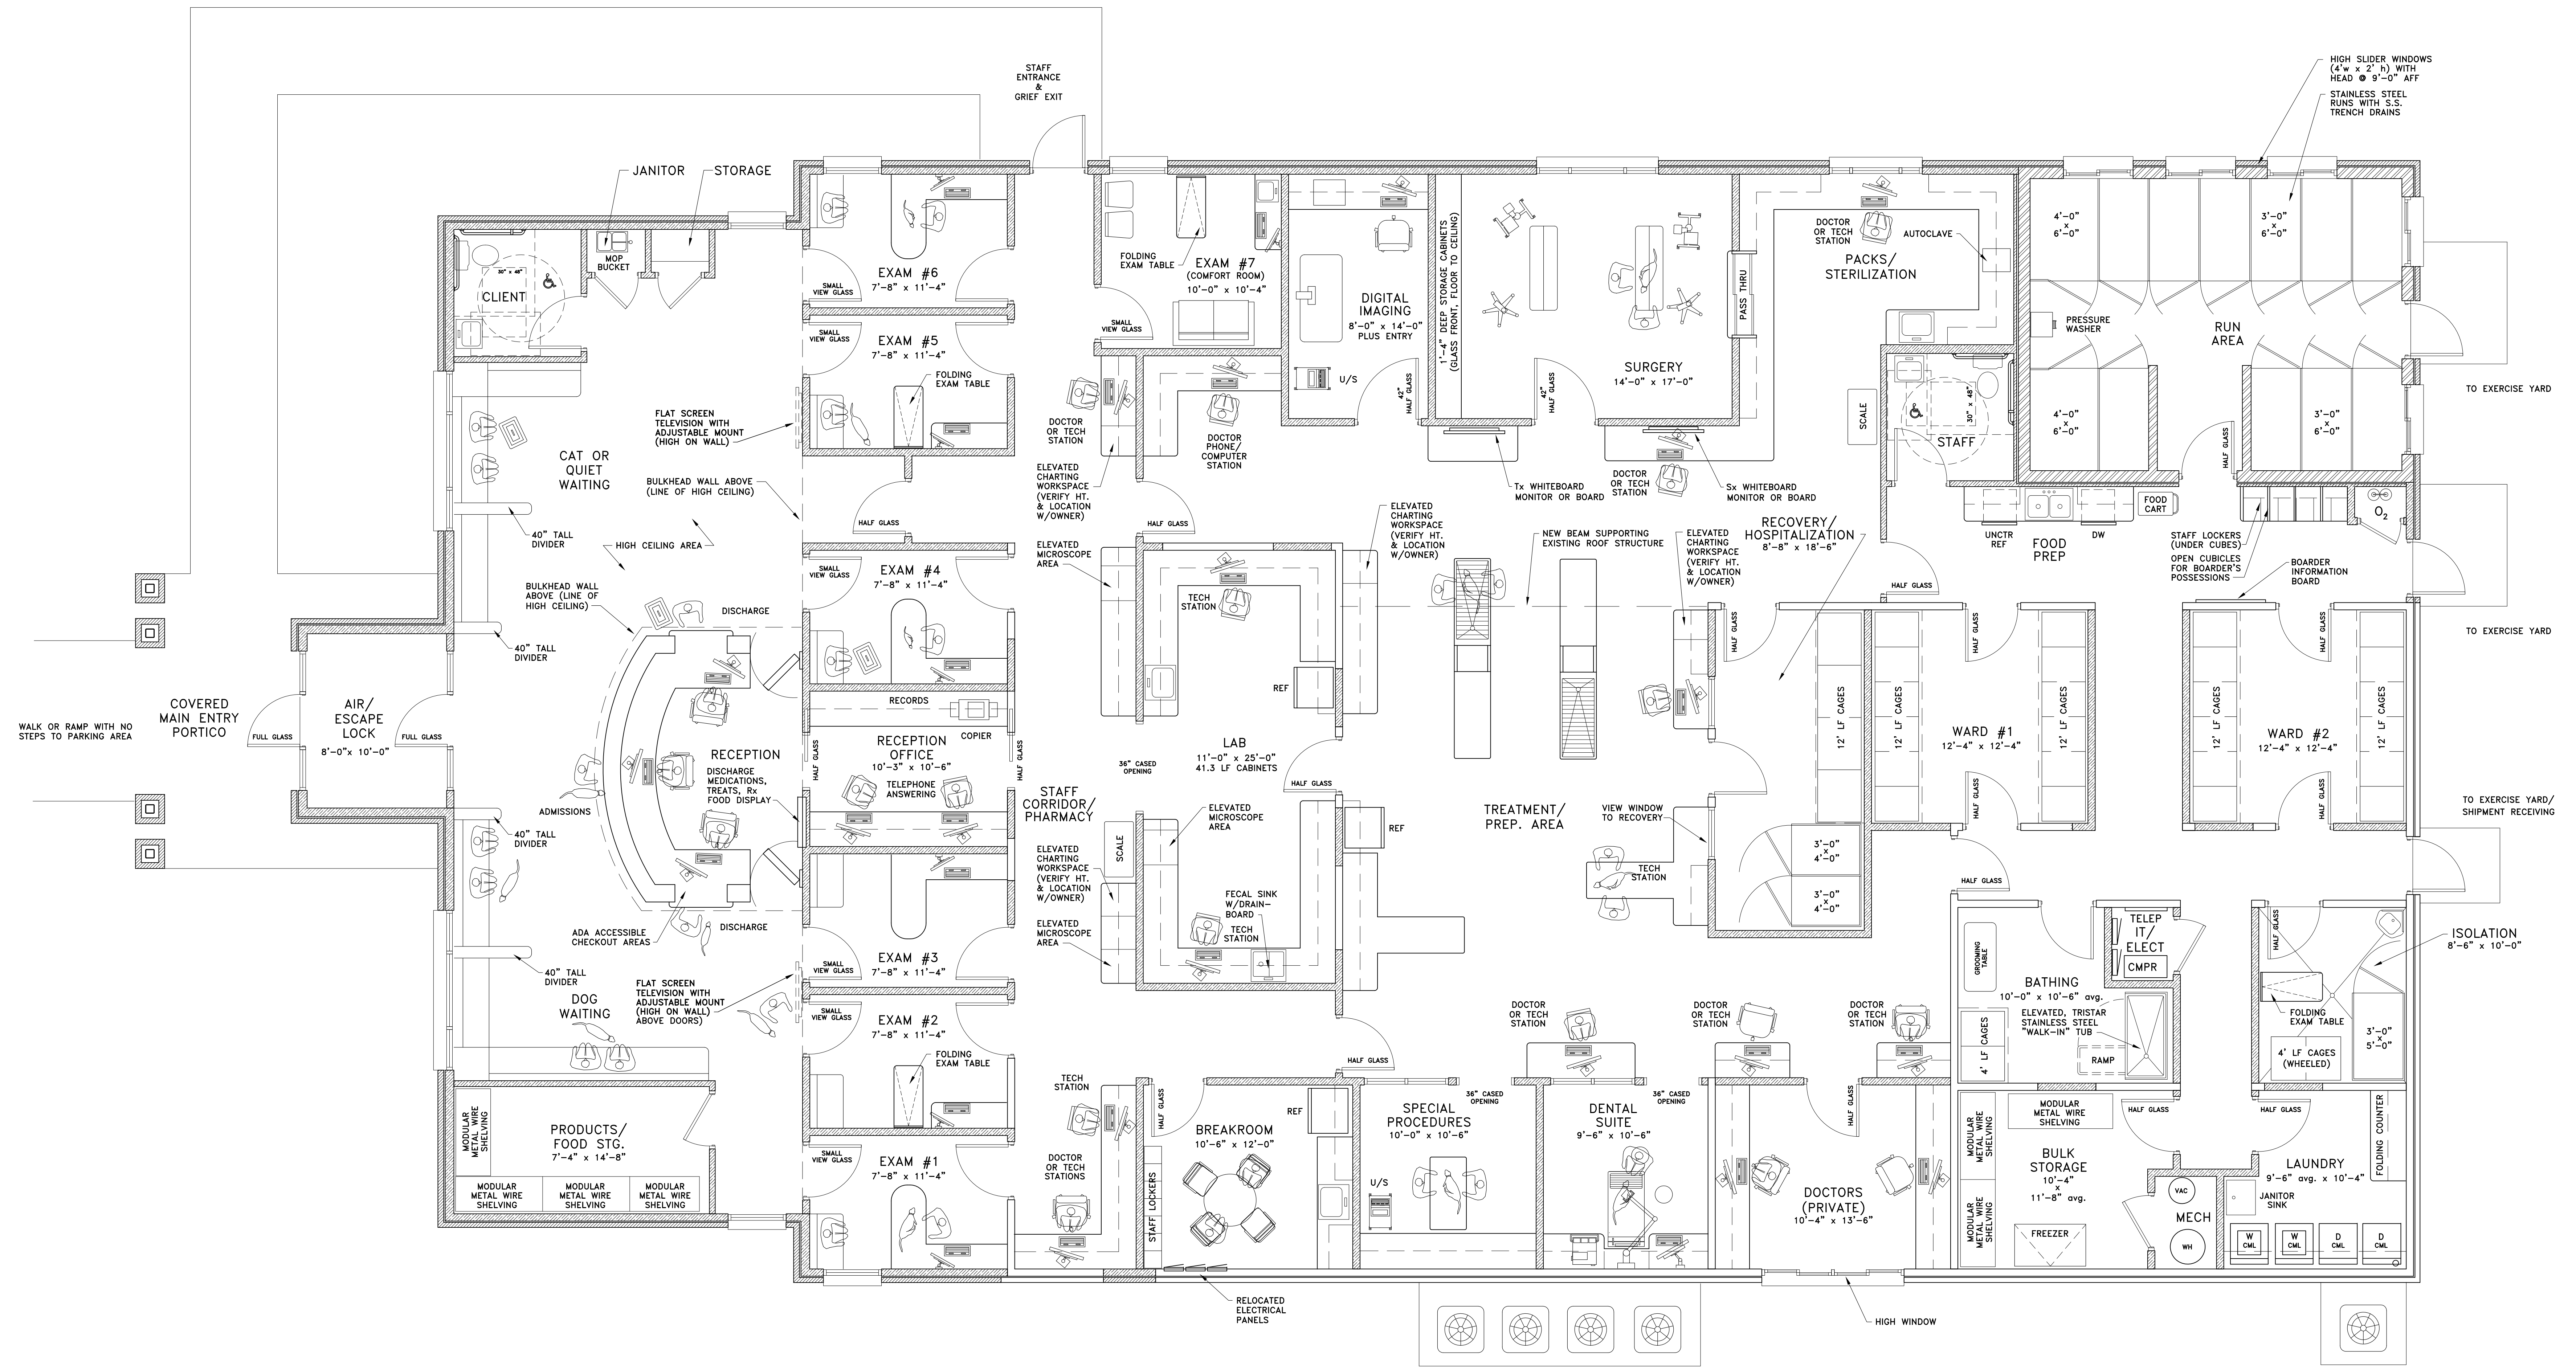

1 PRELIMINARY FLOOR PLAN #8

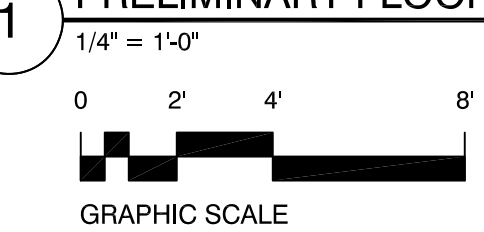

DISCLOSURE AND ADMONITION STATEMENT
PLEASE READ BEFORE USING THIS DRAWING.

This design intent drawing constitutes general preliminary design advice only and should not be mistaken for the practice of architecture.

Chapel Associates "design intent" drawings are not intended for building construction or permit purposes. These drawings are meant to express, in general terms, the design intentions of Chapel Associates Veterinary Design Concepts.

All persons associated with the construction documents phase or execution of the construction documents or persons performing other services for the Owner or his representative utilizing Chapel Associates drawings shall do so at his own risk.

All Chapel Associates designs are intended to comply with Federal, State or Local codes, laws and ordinances. However, due to regional differences in application, no representation is made by Chapel Associates of the compliance of the design with the Americans with Disabilities Act, or other federal, state or local codes, laws and ordinances. Neither Chapel Associates or its employees assume any responsibility or liability with reference hereto.

CHAPEL ASSOCIATES VETERINARY CONCEPTS
 THE VILLAGE AT RAHLING ROAD, SUITE B, 25 RAHLING CIRCLE
 LITTLE ROCK, ARKANSAS 72223-5999 / (501) 821-6767

PRELIMINARY FLOOR PLAN
 A RENOVATION AND ADDITION FOR
NOLANSVILLE VETERINARY HOSPITAL
 NOLANSVILLE, TN BARRY FLY, DVM & BRAD FLY, DVM, OWNERS

REVISIONS

11/12/18

A11

SHEET of

PROJECT